


Gnr 51	Bnr 72	Festnr	
Representasjonspunkt X 1248843 Y 41548 Z			
Kartblad EU261-1-52		X	Landsnett
Målestokk 1:500	Areal 1874 M ²		

MÅLEBREVKART

Jnr 162/05
Målebrev nr 4281

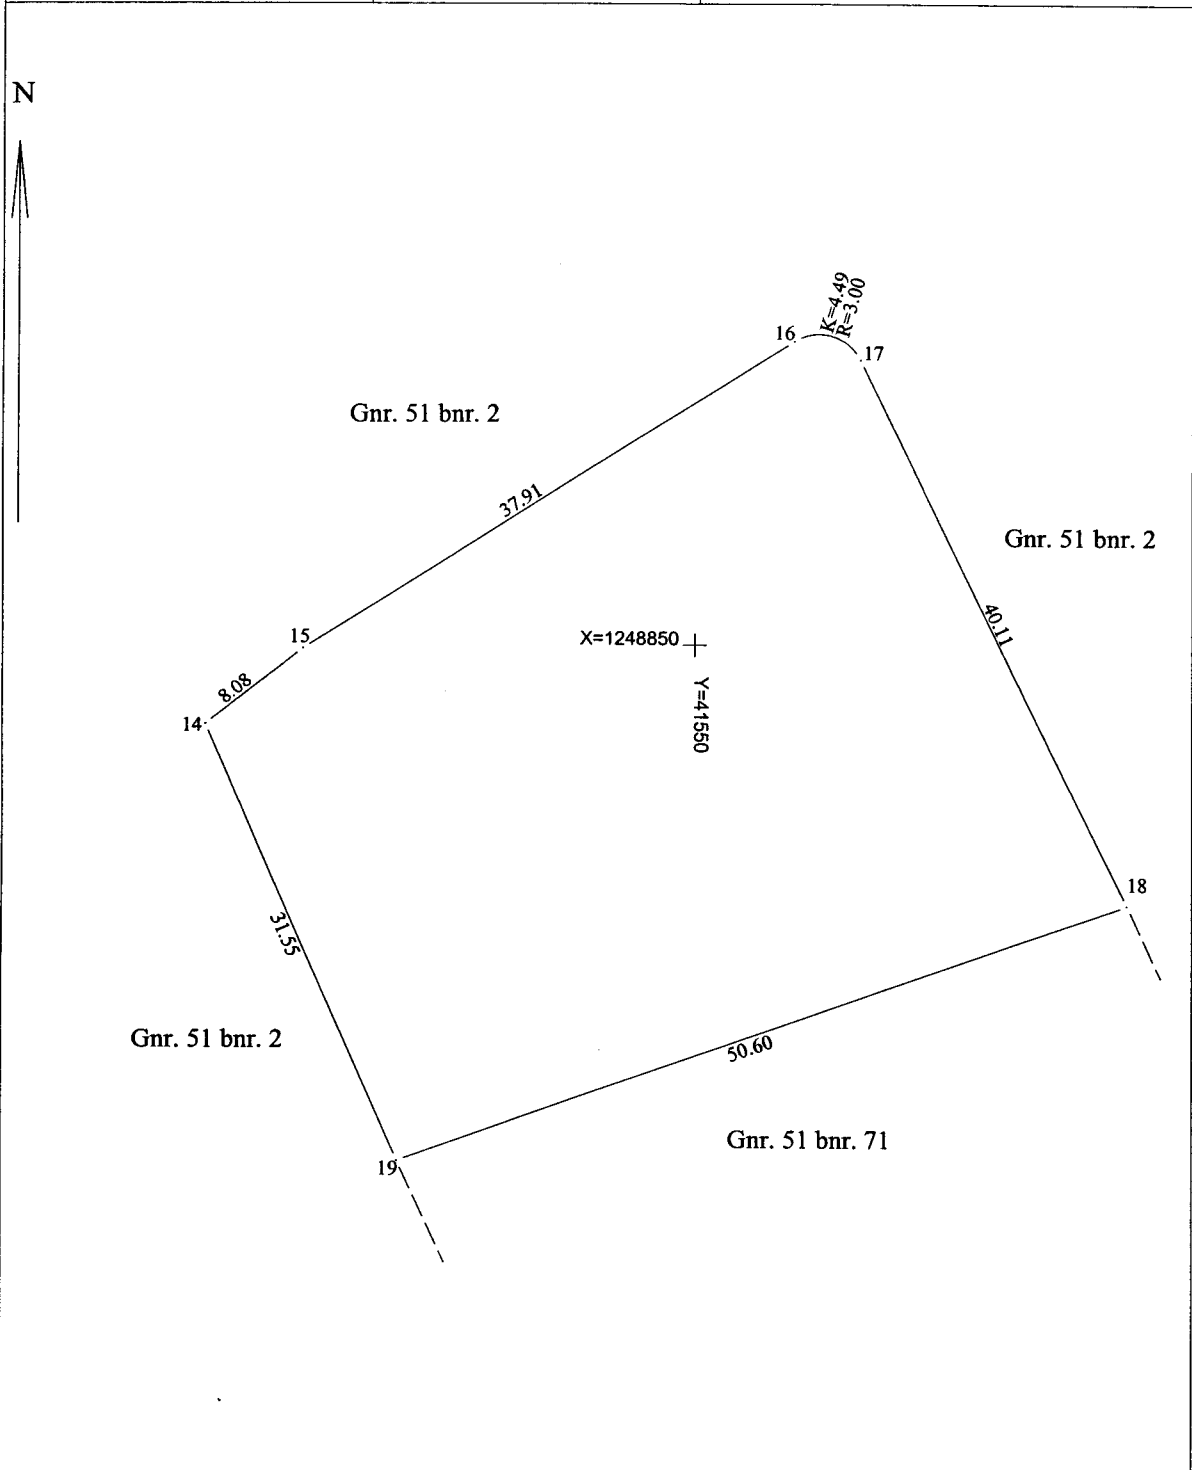

Punkt	Punktmerke	X-koordinat	Y-koordinat	Side	Radius
19	Off.gkj.gmr. i jord	1248815.73	41530.60	31.55	
14	Off.gkj.gmr. i jord	1248844.73	41518.17	8.08	
15	Off.gkj.gmr. i jord	1248849.74	41524.51	37.91	
16	Off.gkj.gmr. i jord	1248870.17	41556.45	5.07	3.00
17	Off.gkj.gmr. i jord	1248868.95	41560.77	40.11	
18	Off.gkj.gmr. i jord	1248832.83	41578.22	50.60	